



**GRUNDRISS
VUE EN PLAN
PIANTA**

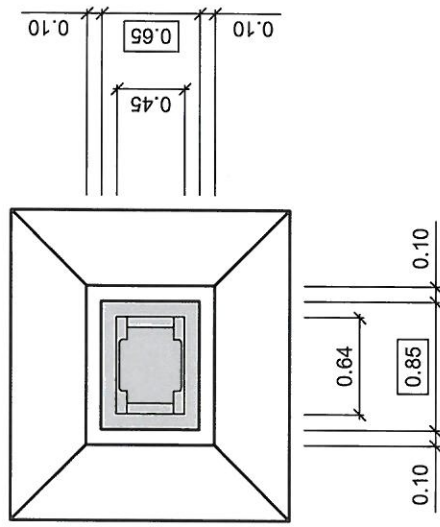

**LÄNGSSCHNITT
COUPE LONGITUDINALE
SEZIONE LONGITUDINALE**

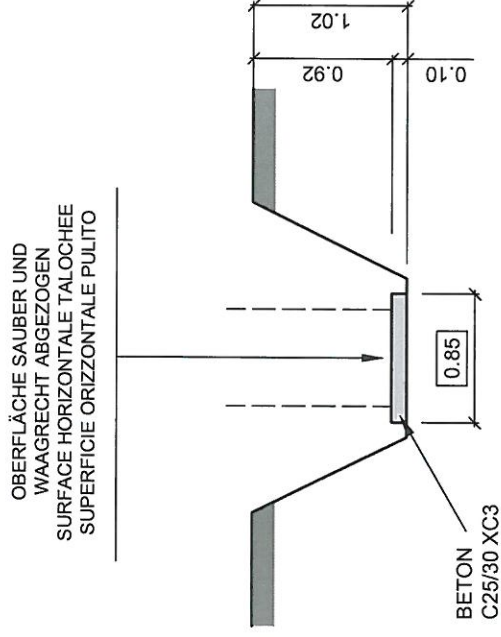


**PIASTRA DEL FONDAMENTO FU-0-50
FUNDAMENTPLATTE FU-0-50
PLAQUE DE FONDATION FU-0-50**




F. Borner AG, CH-6260 Reiden
T 062 749 00 00, www.borner.ch

29.07.2015 / FR	29.07.2015 / FR	1	1
Gezeichnet	Gepflüht	Blatt	Total
		1	1
		Massstab	Format
		1:50	A4
		127166	


LÄNGSSCHNITT
 COUPE LONGITUDINALE
 SEZIONE LONGITUDINALE

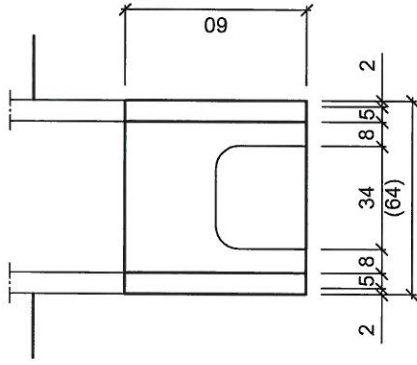

SEITENSCHNITT
 COUPE LATÉRALE
 SEZIONE LATÉRALE

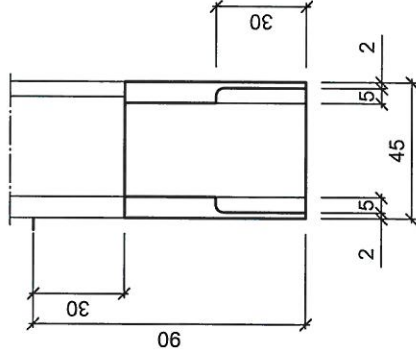

GRUNDRISSE
 VUE EN PLAN
 PIANTA

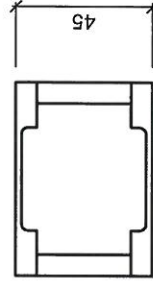

FONDAMENTO FU-0-50
FUNDAMENT FU-0-50
FONDATION FU-0-50



F. Borner AG, CH-6260 Reiden
 T 062 749 00 00, www.borner.ch

Gezeichnet		29.07.2015 / FR		29.07.2015 / FR		Ausgabe	
						1	
						2	
						3	
						4	
Gezeichnet		Massstab 1:25		Blatt 1		Total 1	
						Format A4	
127167							