



**GRUNDRISS
VUE EN PLAN
PIANTA**

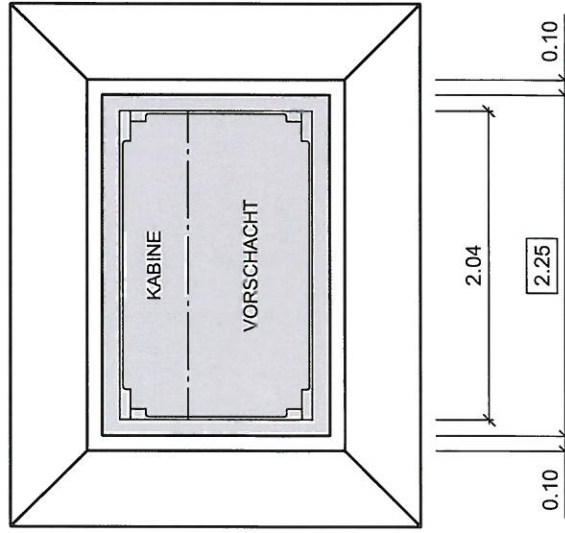

**LÄNGSSCHNITT
COUPE LONGITUDINALE
SEZIONE LONGITUDINALE**

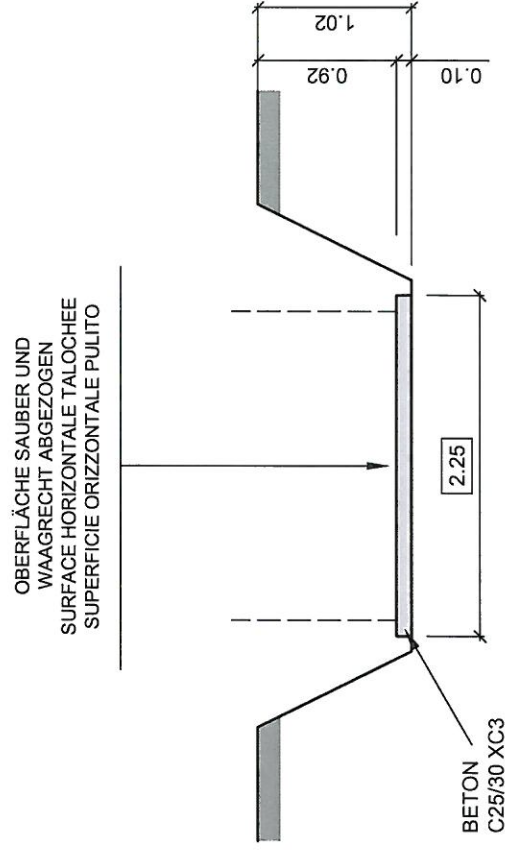


**PIASTRA DEL FONDAMENTO FU-3(13)-190
FUNDAMENTPLATTE FU-3(13)-190
PLAQUE DE FONDATION FU-3(13)-190**




F. Borner AG, CH-6260 Reiden
T. 062 749 00 00, www.borner.ch

7.7.98/us	7.7.98/us	1
15.04.06/BB	15.04.06/BAE	2
		3
		4
Gezeichnet		Format A4
Massstab 1:50	Blatt 1	Total 1
127027		


LÄNGSSCHNITT
COUPE LONGITUDINALE
SEZIONE LONGITUDINALE

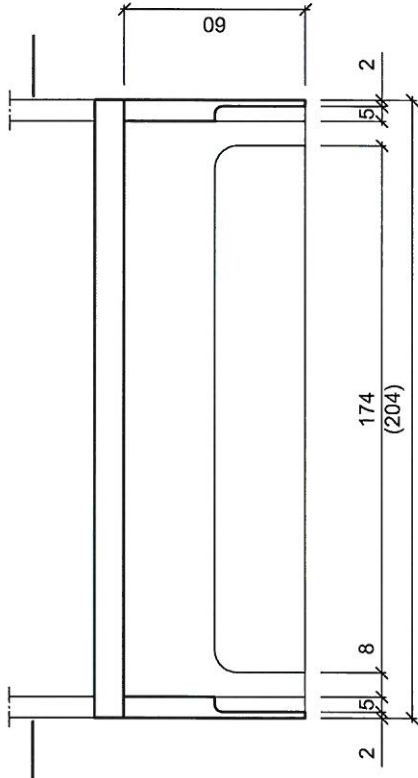

SEITENSCHNITT
COUPE LATÉRALE
SEZIONE LATÉRALE

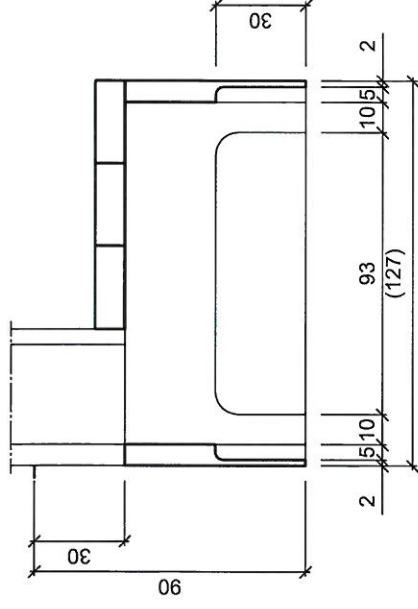

GRUNDRISS
VUE EN PLAN
PIANTA

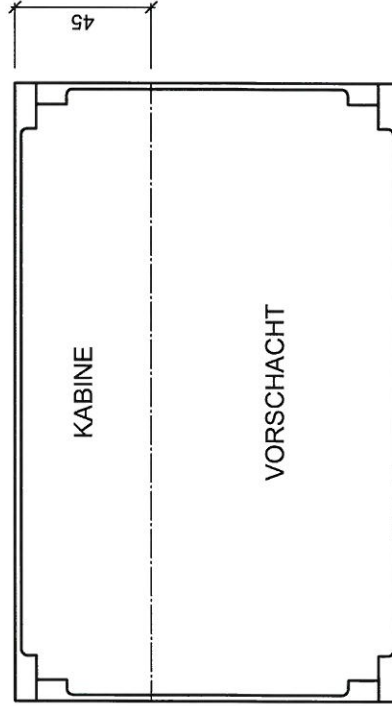

GEWICHTE: 780kg
POIDS:
PESI:

FONDAMENTO FU-13-190
FUNDAMENT FU-13-190
FONDATION FU-13-190



F. Borner AG, CH-6260 Reiden
T 062 749 00 00, www.borner.ch

Gezeichnet		17.2.99 / Bä		17.2.99 / Bä		Ausgabe	
				Gedrückt		1 2 3 4	
Massstab 1:25		Blatt 1		Total 1		Format A4	
127038							