



**GRUNDRIS
VUE EN PLAN
PIANTA**

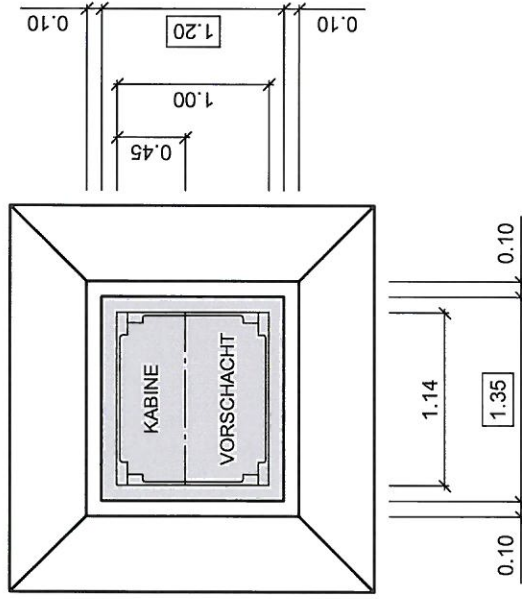

**LÄNGSSCHNITT
COUPE LONGITUDINALE
SEZIONE LONGITUDINALE**

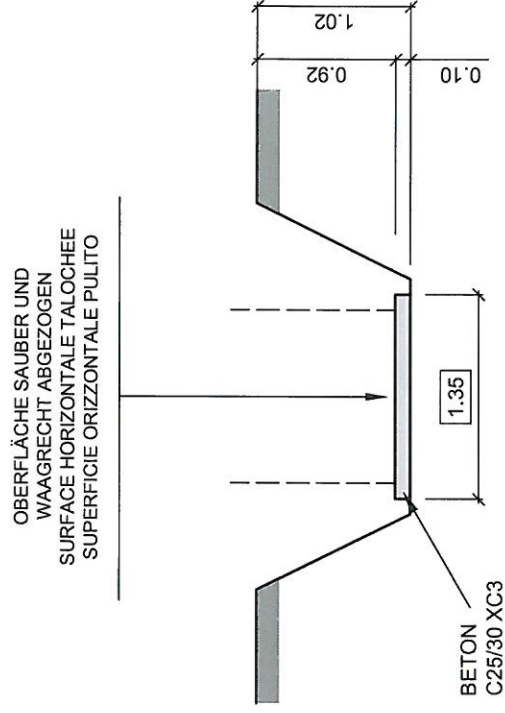


**PIASTRA DEL FONDAMENTO FU-2(1)-100
FUNDAMENTPLATTE FU-2(1)-100
PLAQUE DE FONDATION FU-2(1)-100**




F. Borner AG, CH-6260 Reiden
T 062 749 00 00, www.borner.ch

Gezeichnet		7.7.98/us		7.7.98/us		Ausgabe	
15.04.06/BB		15.04.06/BB		15.04.06/BAE		1	
						2	
						3	
						4	
Massstab 1:50		Blatt 1		Total 1		Format A4	
127011							


LÄNGSSCHNITT
 COUPE LONGITUDINALE
 SEZIONE LONGITUDINALE

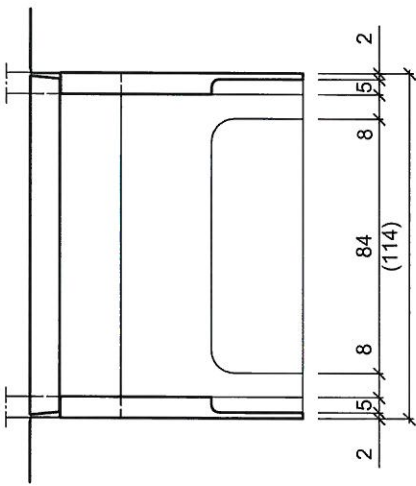

SEITENSCHNITT
 COUPE LATÉRALE
 SEZIONE LATÉRALE

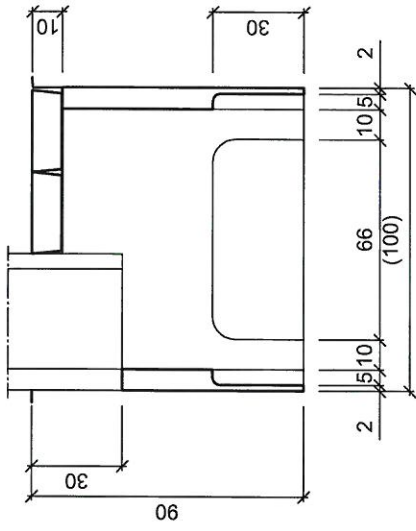

GRUNDRISSE
 VUE EN PLAN
 PIANTE

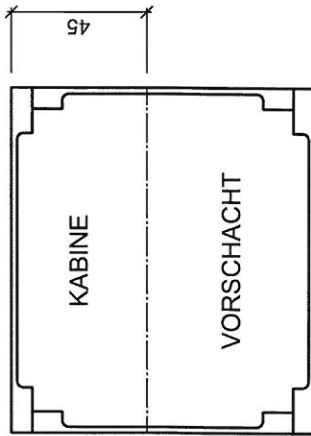

GEWICHTE: 530kg
POIDS:
PESI:

FONDAMENTO FU-2-100
FUNDAMENT FU-2-100
FONDATION FU-2-100



F. Borner AG, CH-6260 Reiden
 T 062 749 00 00, www.borner.ch

Gezeichnet	7.7.98/us	7.7.98/us	Ausgabe	1
				2
				3
				4
Massstab 1:25		Blatt 1		Total 1
			Format A4	
127012				