



**GRUNDRISSE
VUE EN PLAN
PIANTA**

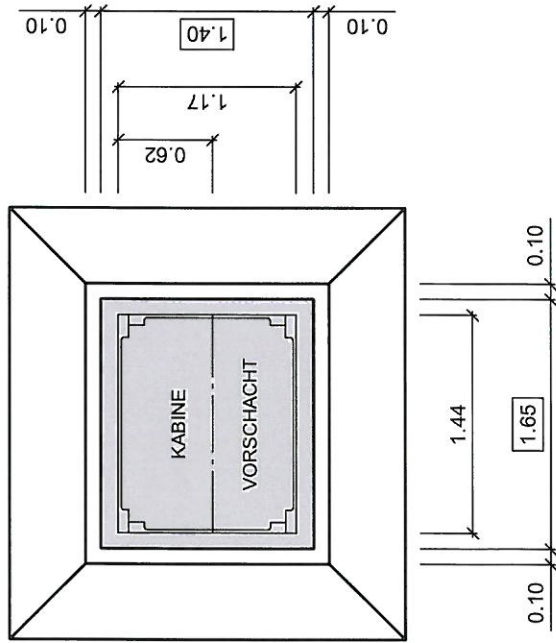

**LÄNGSSCHNITT
COUPE LONGITUDINALE
SEZIONE LONGITUDINALE**

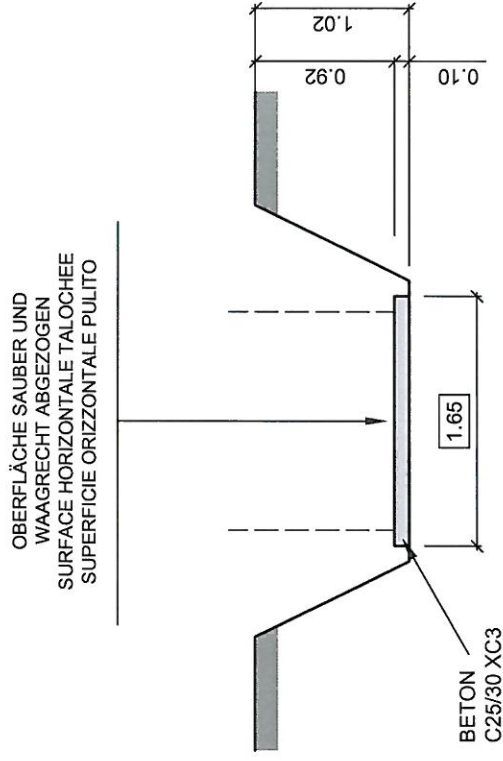


**PIASTRA DEL FONDAMENTO FU-2-130 / 62
FUNDAMENTPLATTE FU-2-130 / 62
PLAQUE DE FONDATION FU-2-130 / 62**




F. Borner AG, CH-6260 Reiden
T 062 749 00 00, www.borner.ch

Gezeichnet		11.11.03/BB		11.11.03/BAE		1	
15.04.06/BB		15.04.06/BAE		Ausgabe		2	
						3	
						4	
Massstab 1:50		Blatt 1		Total 1		Format A4	
127093							


LÄNGSSCHNITT
 COUPE LONGITUDINALE
 SEZIONE LONGITUDINALE

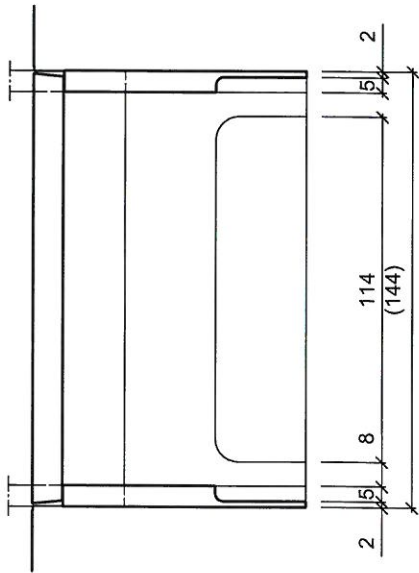

SEITENSCHNITT
 COUPE LATÉRALE
 SEZIONE LATÉRALE

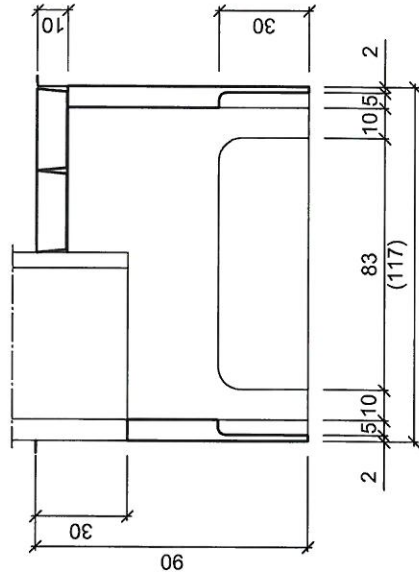

GRUNDRIS
 VUE EN PLAN
 PIANTA

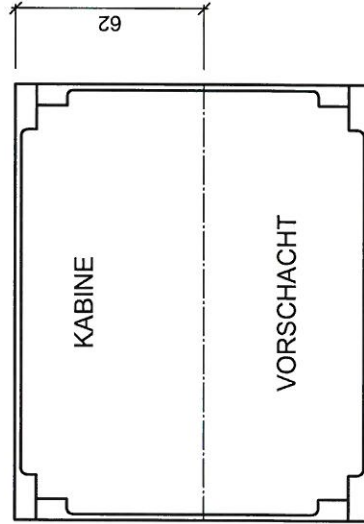

GEWICHTE: 655kg
POIDS:
PESI:

FONDAMENTO FU-2-130 / 62
FUNDAMENT FU-2-130 / 62
FONDATION FU-2-130 / 62



F. Borner AG, CH-6260 Reiden
 T 062 749 00 00, www.borner.ch

Gezeichnet		11.11.03/BB		11.11.03/BAE		Ausgabe	
						1	
						2	
						3	
						4	
Massstab 1:25		Blatt 1		Total 1		Format A4	
127073							