



**GRUNDRISS
VUE EN PLAN
PIANTA**

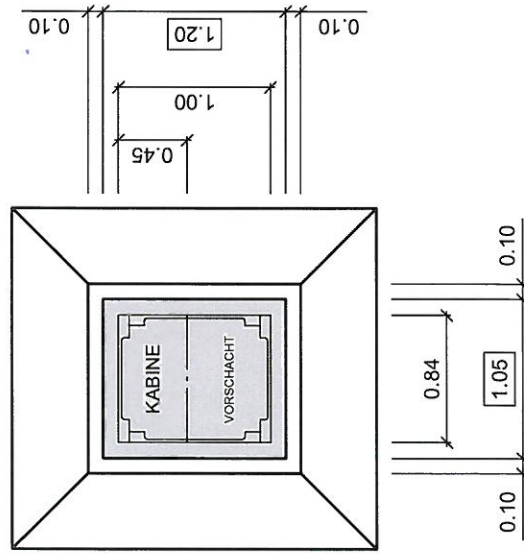

**LÄNGSSCHNITT
COUPE LONGITUDINALE
SEZIONE LONGITUDINALE**

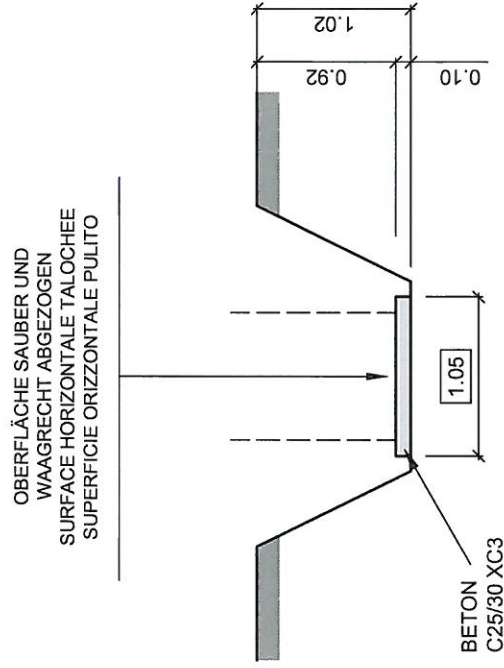

**PIASTRA DEL FONDAMENTO FU-2(1)-70
FUNDAMENTPLATTE FU-2(1)-70
PLAQUE DE FONDATION FU-2(1)-70**



F. Borner AG, CH-6260 Reiden
T 062 749 00 00, www.borner.ch

Gezeichnet		Gepüft		Ausgabe	
7.7.98/us	7.7.98/us	15.04.06/BB	15.04.06/BAE	1	7.7.98/us
15.04.06/BB	15.04.06/BAE			2	15.04.06/BAE
				3	
				4	
Massstab 1:50		Blatt 1		Total 1	
				Format A4	
127009					

