



**GRUNDRISS
VUE EN PLAN
PIANTA**

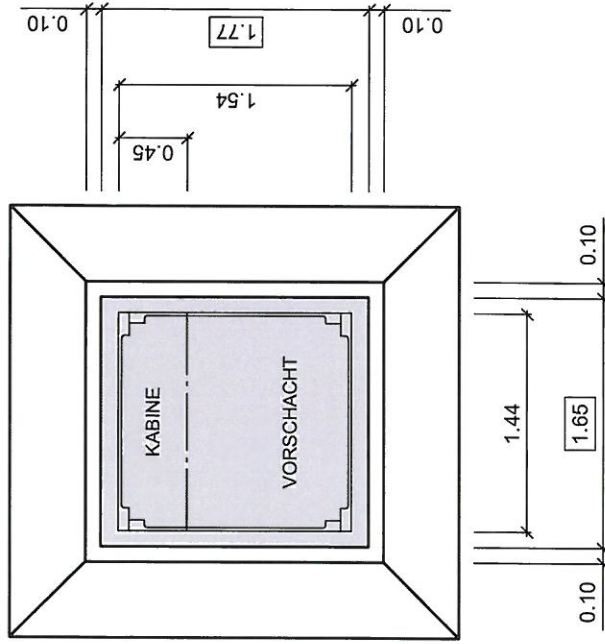

**LÄNGSSCHNITT
COUPE LONGITUDINALE
SEZIONE LONGITUDINALE**

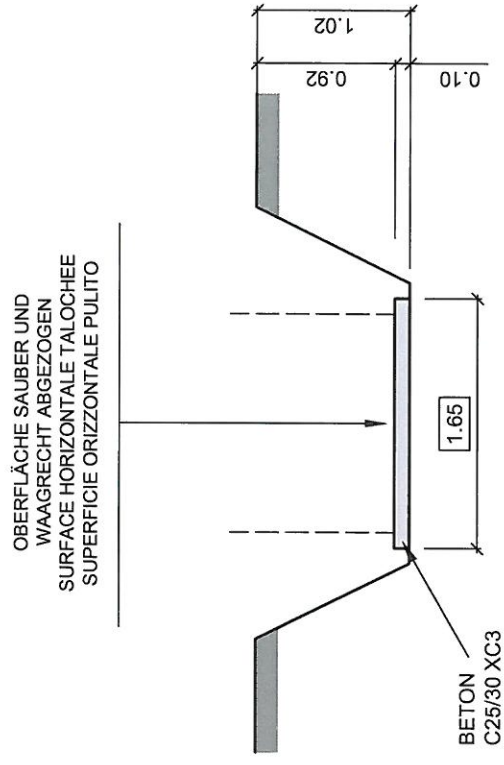

**PIASTRA DEL FONDAMENTO FU-4-130
FUNDAMENTPLATTE FU-4-130
PLAQUE DE FONDATION FU-4-130**




F. Borner AG, CH-6260 Reiden
T 062 749 00 00, www.borner.ch


Gezeichnet		10.04.2012 / FR		10.04.2012 / FR		Ausgabe	
1							
2							
3							
4							
Massstab 1:50		Blatt 1		Total 1		Format A4	

127134


LÄNGSSCHNITT
COUPE LONGITUDINALE
SEZIONE LONGITUDINALE

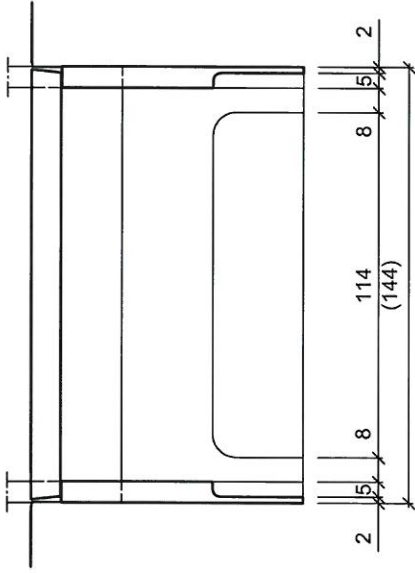

SEITENSCHNITT
COUPE LATERALE
SEZIONE LATERALE

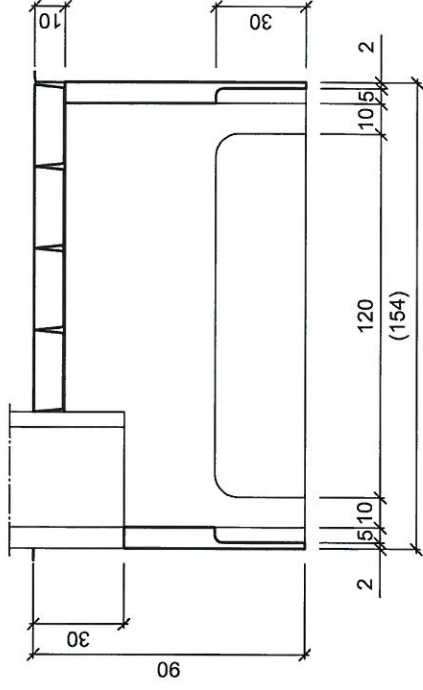

GRUNDRISS
VUE EN PLAN
PIANTA

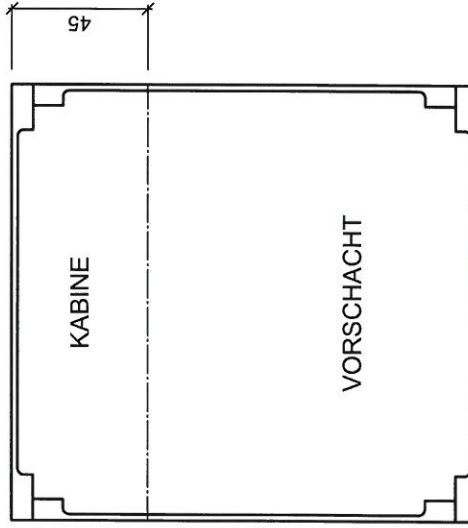

FONDAMENTO FU-4-130
FUNDAMENT FU-4-130
FONDATION FU-4-130



F. Borner AG, CH-6260 Reiden
T 062 749 00 00, www.borner.ch

10.04.2012 / FR	10.04.2012 / FR	10.04.2012 / FR	1
Gezeichnet	Geprüft	Ausgabe	Format A4
Blatt 1	Total 1		
Massstab 1:25			
			127135