



**GRUNDRISS
VUE EN PLAN
PIANTA**

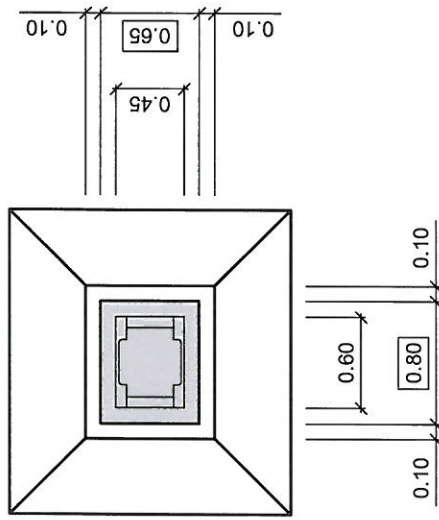

**LÄNGSSCHNITT
COUPE LONGITUDINALE
SEZIONE LONGITUDINALE**

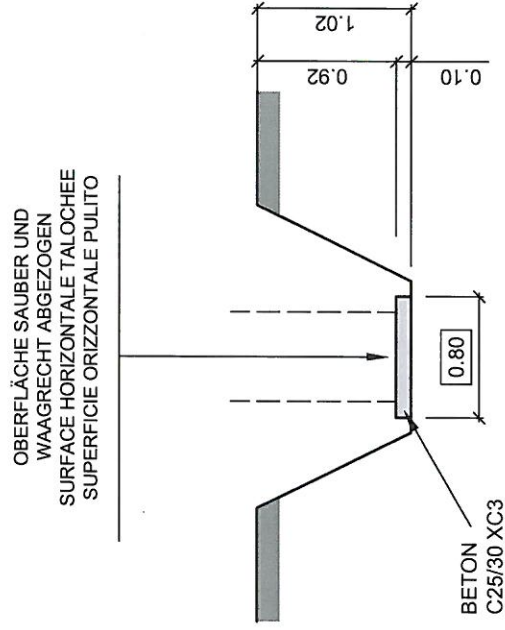

**PIASTRA DEL FONDAMENTO FU-0-46
FUNDAMENTPLATTE FU-0-46
PLAQUE DE FONDATION FU-0-46**



F. Borner AG, CH-6260 Reiden
T 062 749 00 00, www.borner.ch

27.01.2004 / FR	27.01.2004 / FR	1
15.04.06/BB	15.04.06/BAE	2
		3
		4
Gezeichnet		Ausgabe
Massstab 1:50		Blatt 1
Total 1		Format A4
127115		

