

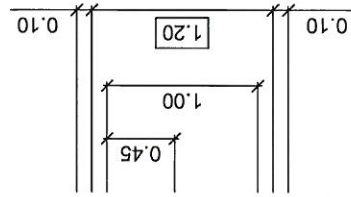


**GRUNDRISSE
VUE EN PLAN
PIANTA**

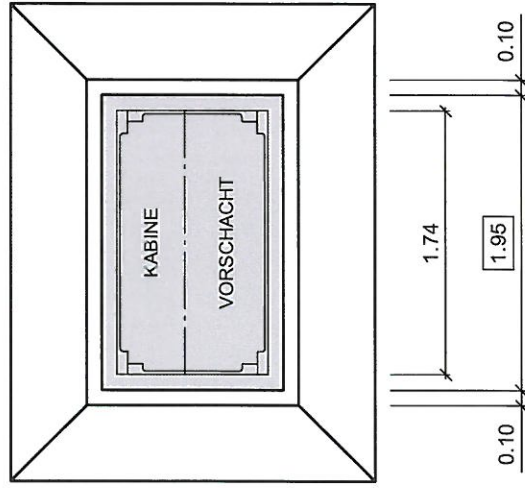

**LÄNGSSCHNITT
COUPE LONGITUDINALE
SEZIONE LONGITUDINALE**

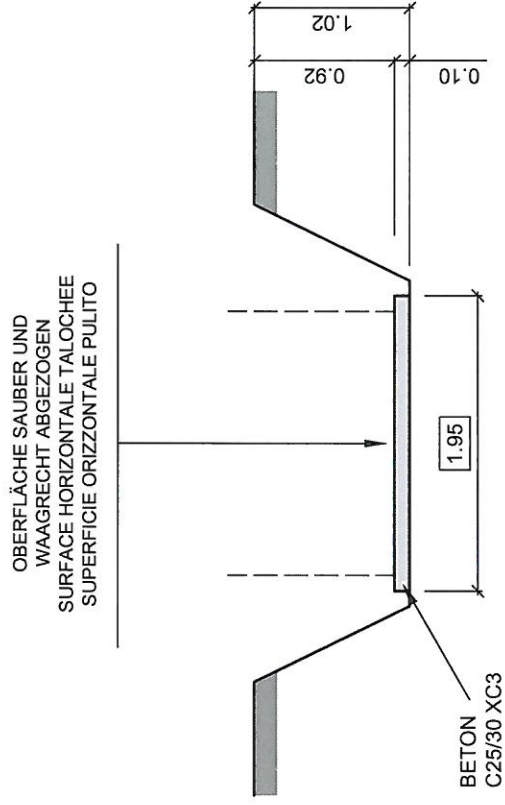


**PIASTRA DEL FONDAMENTO FU-2(1)-160
FUNDAMENTPLATTE FU-2(1)-160
PLAQUE DE FONDATION FU-2(1)-160**




F. Borner AG, CH-6260 Reiden
T 062 749 00 00, www.borner.ch

Gezeichnet		7.7.98/us		7.7.98/us		Ausgabe	
15.04.06/BB		15.04.06/BB		15.04.06/BAE		1	
						2	
						3	
						4	
Massstab 1:50		Blatt 1		Total 1		Format A4	
127015							


LÄNGSSCHNITT
 COUPE LONGITUDINALE
 SEZIONE LONGITUDINALE

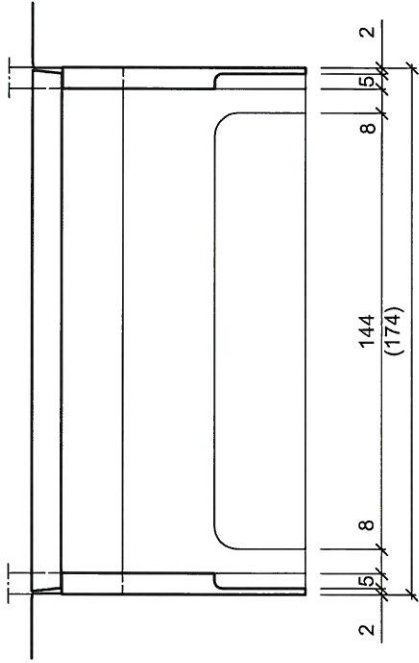

SEITENSCHNITT
 COUPE LATÉRALE
 SEZIONE LATÉRALE

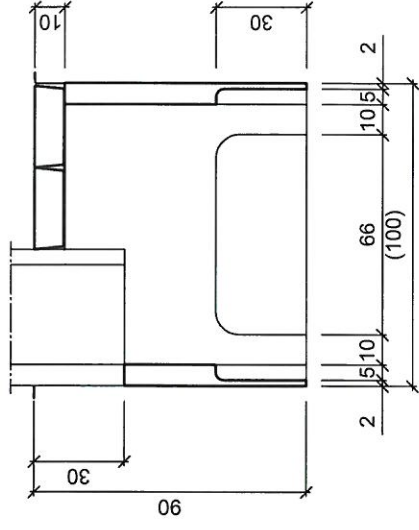

GRUNDRISS
 VUE EN PLAN
 PIANTA

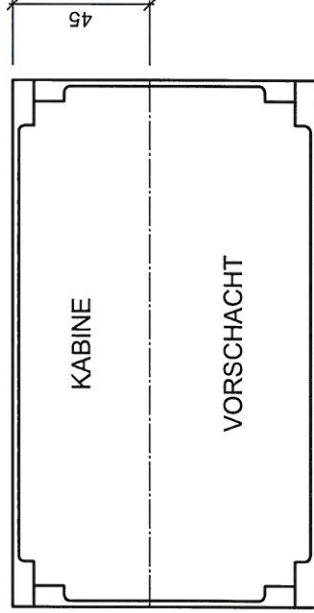

GEWICHTE: 705kg
POIDS:
PESI:

FONDAMENTO FU-2-160
FUNDAMENT FU-2-160
FONDATION FU-2-160



F. Borner AG, CH-6260 Reiden
 T 062 749 00 00, www.borner.ch

1	7.7.98/us	Gezeichnet	7.7.98/us	Geprüft	7.7.98/us	1	Total	Format
2						1	1	A4
3								
4								
		Massstab	Blatt		Total		Format	
		1:25	1		1		A4	
127016								