



**GRUNDRISSE
VUE EN PLAN
PIANTA**

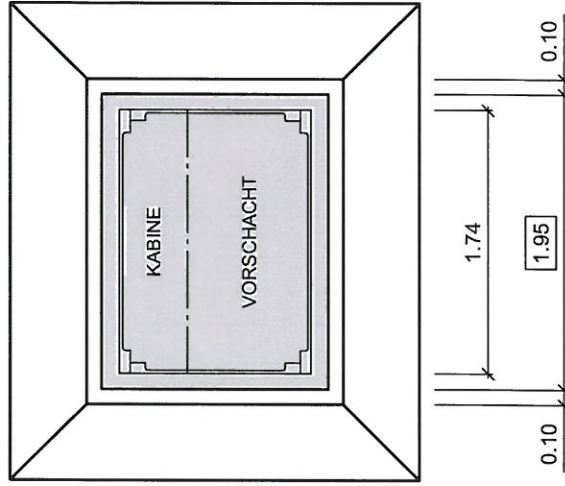

**LÄNGSSCHNITT
COUPE LONGITUDINALE
SEZIONE LONGITUDINALE**

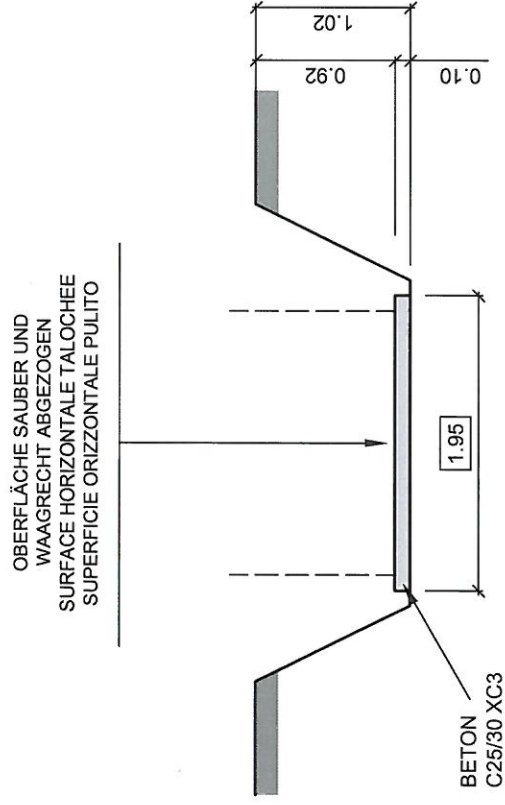


**PIASTRA DEL FONDAMENTO FU-3(13)-160
FUNDAMENTPLATTE FU-3(13)-160
PLAQUE DE FONDATION FU-3(13)-160**




F. Borner AG, CH-6260 Reiden
T 062 749 00 00, www.borner.ch

Gezeichnet		Ausgabe		Format	
7.7.98/us	7.7.98/us	1	1	1	A4
15.04.06/BB	15.04.06/BAE	2	1	1	A4
		3			
		4			
Massstab 1:50		Blatt 1		Total 1	
127025					


LÄNGSSCHNITT
COUPE LONGITUDINALE
SEZIONE LONGITUDINALE

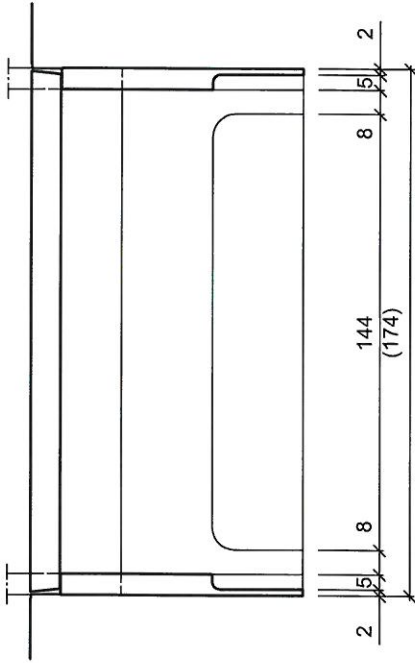

SEITENSCHNITT
COUPE LATÉRALE
SEZIONE LATÉRALE

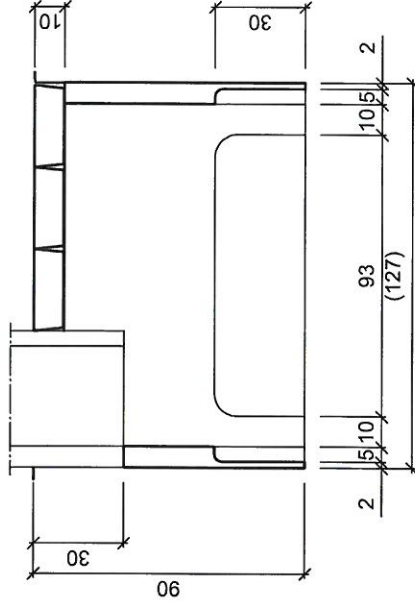

GRUNDRISS
VUE EN PLAN
PIANTA

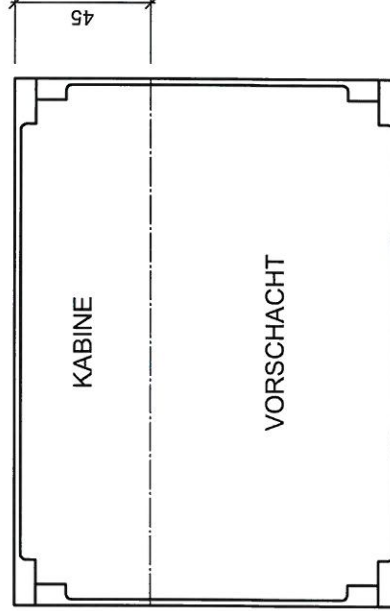

GEWICHTE: 875kg
POIDS:
PESI:

FONDAMENTO FU-3-160
FUNDAMENT FU-3-160
FONDAZIONE FU-3-160



F. Borner AG, CH-6260 Reiden
T 062 749 00 00, www.borner.ch

Gezeichnet		8.7.98/us		8.7.98/us		Ausgabe	
				Geprüft		1 2 3 4	
Massstab 1:25		Blatt 1		Total 1		Format A4	
127026							