



**GRUNDRISSE  
VUE EN PLAN  
PIANTA**

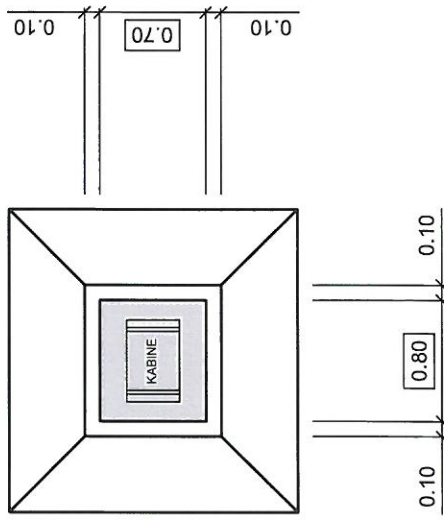

**LÄNGSSCHNITT  
COUPE LONGITUDINALE  
SEZIONE LONGITUDINALE**

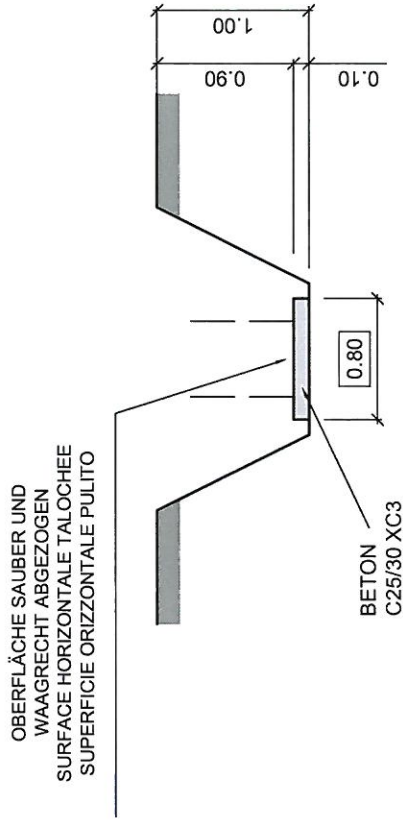

**PIASTRA DEL FONDAMENTO U-FU-44  
FUNDAMENTPLATTE U-FU-44  
PLAQUE DE FONDATION U-FU-44**



F. Borner AG, CH-6260 Reiden  
T 062 749 00 00, www.borner.ch

Gezeichnet		8.7.98/us		8.7.98/us		Ausgabe	
15.04.06/BB		15.04.06/BB		15.04.06/BAE		1	
						2	
						3	
						4	
Massstab 1:50		Blatt 1		Total 1		Format A4	
<b>127002</b>							