



**GRUNDRISSE  
VUE EN PLAN  
PIANTA**

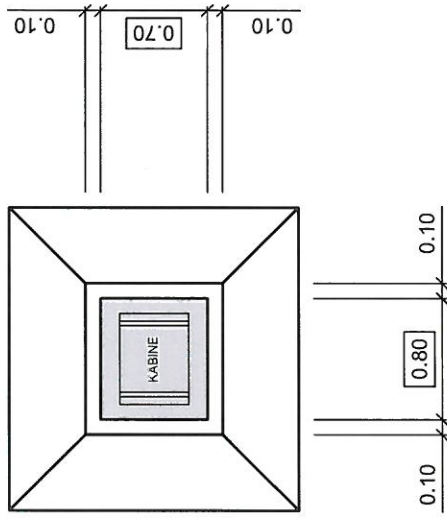

**LÄNGSSCHNITT  
COUPE LONGITUDINALE  
SEZIONE LONGITUDINALE**

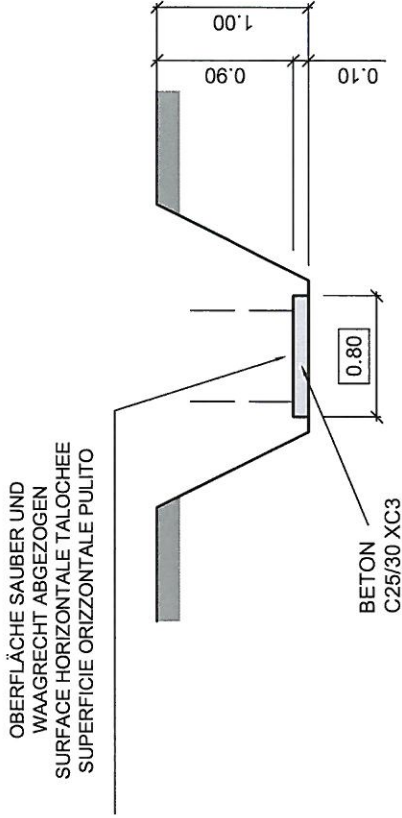

**PIASTRA DEL FONDAMENTO U-FU-46  
FUNDAMENTPLATTE U-FU-46  
PLAQUE DE FONDATION U-FU-46**



F. Borner AG, CH-6260 Reiden  
T 062 749 00 00, www.borner.ch

1	8.7.98/us	8.7.98/us	Gezeichnet	Gezeichnet	8.7.98/us	1	Format A4
2	15.04.06/BB	15.04.06/BB			15.04.06/BAE	1	Ausgabe
3							
4							
Massstab 1:50		Blatt 1		Total 1		Format A4	
<b>127003</b>							